




— LANDSCAPE SCOPE OF WORKS
Refer Blow-Up Landscape Plans

NEARMAP DATED: 28/05/23

REEF LINK AND MEMORIAL LANE ENTRY LANDSCAPE PLAN

NOTE: IRRIGATION TO BE RETICULATED FROM THE TOILET AMENITIES FEEDING PLANT DRIPPERS

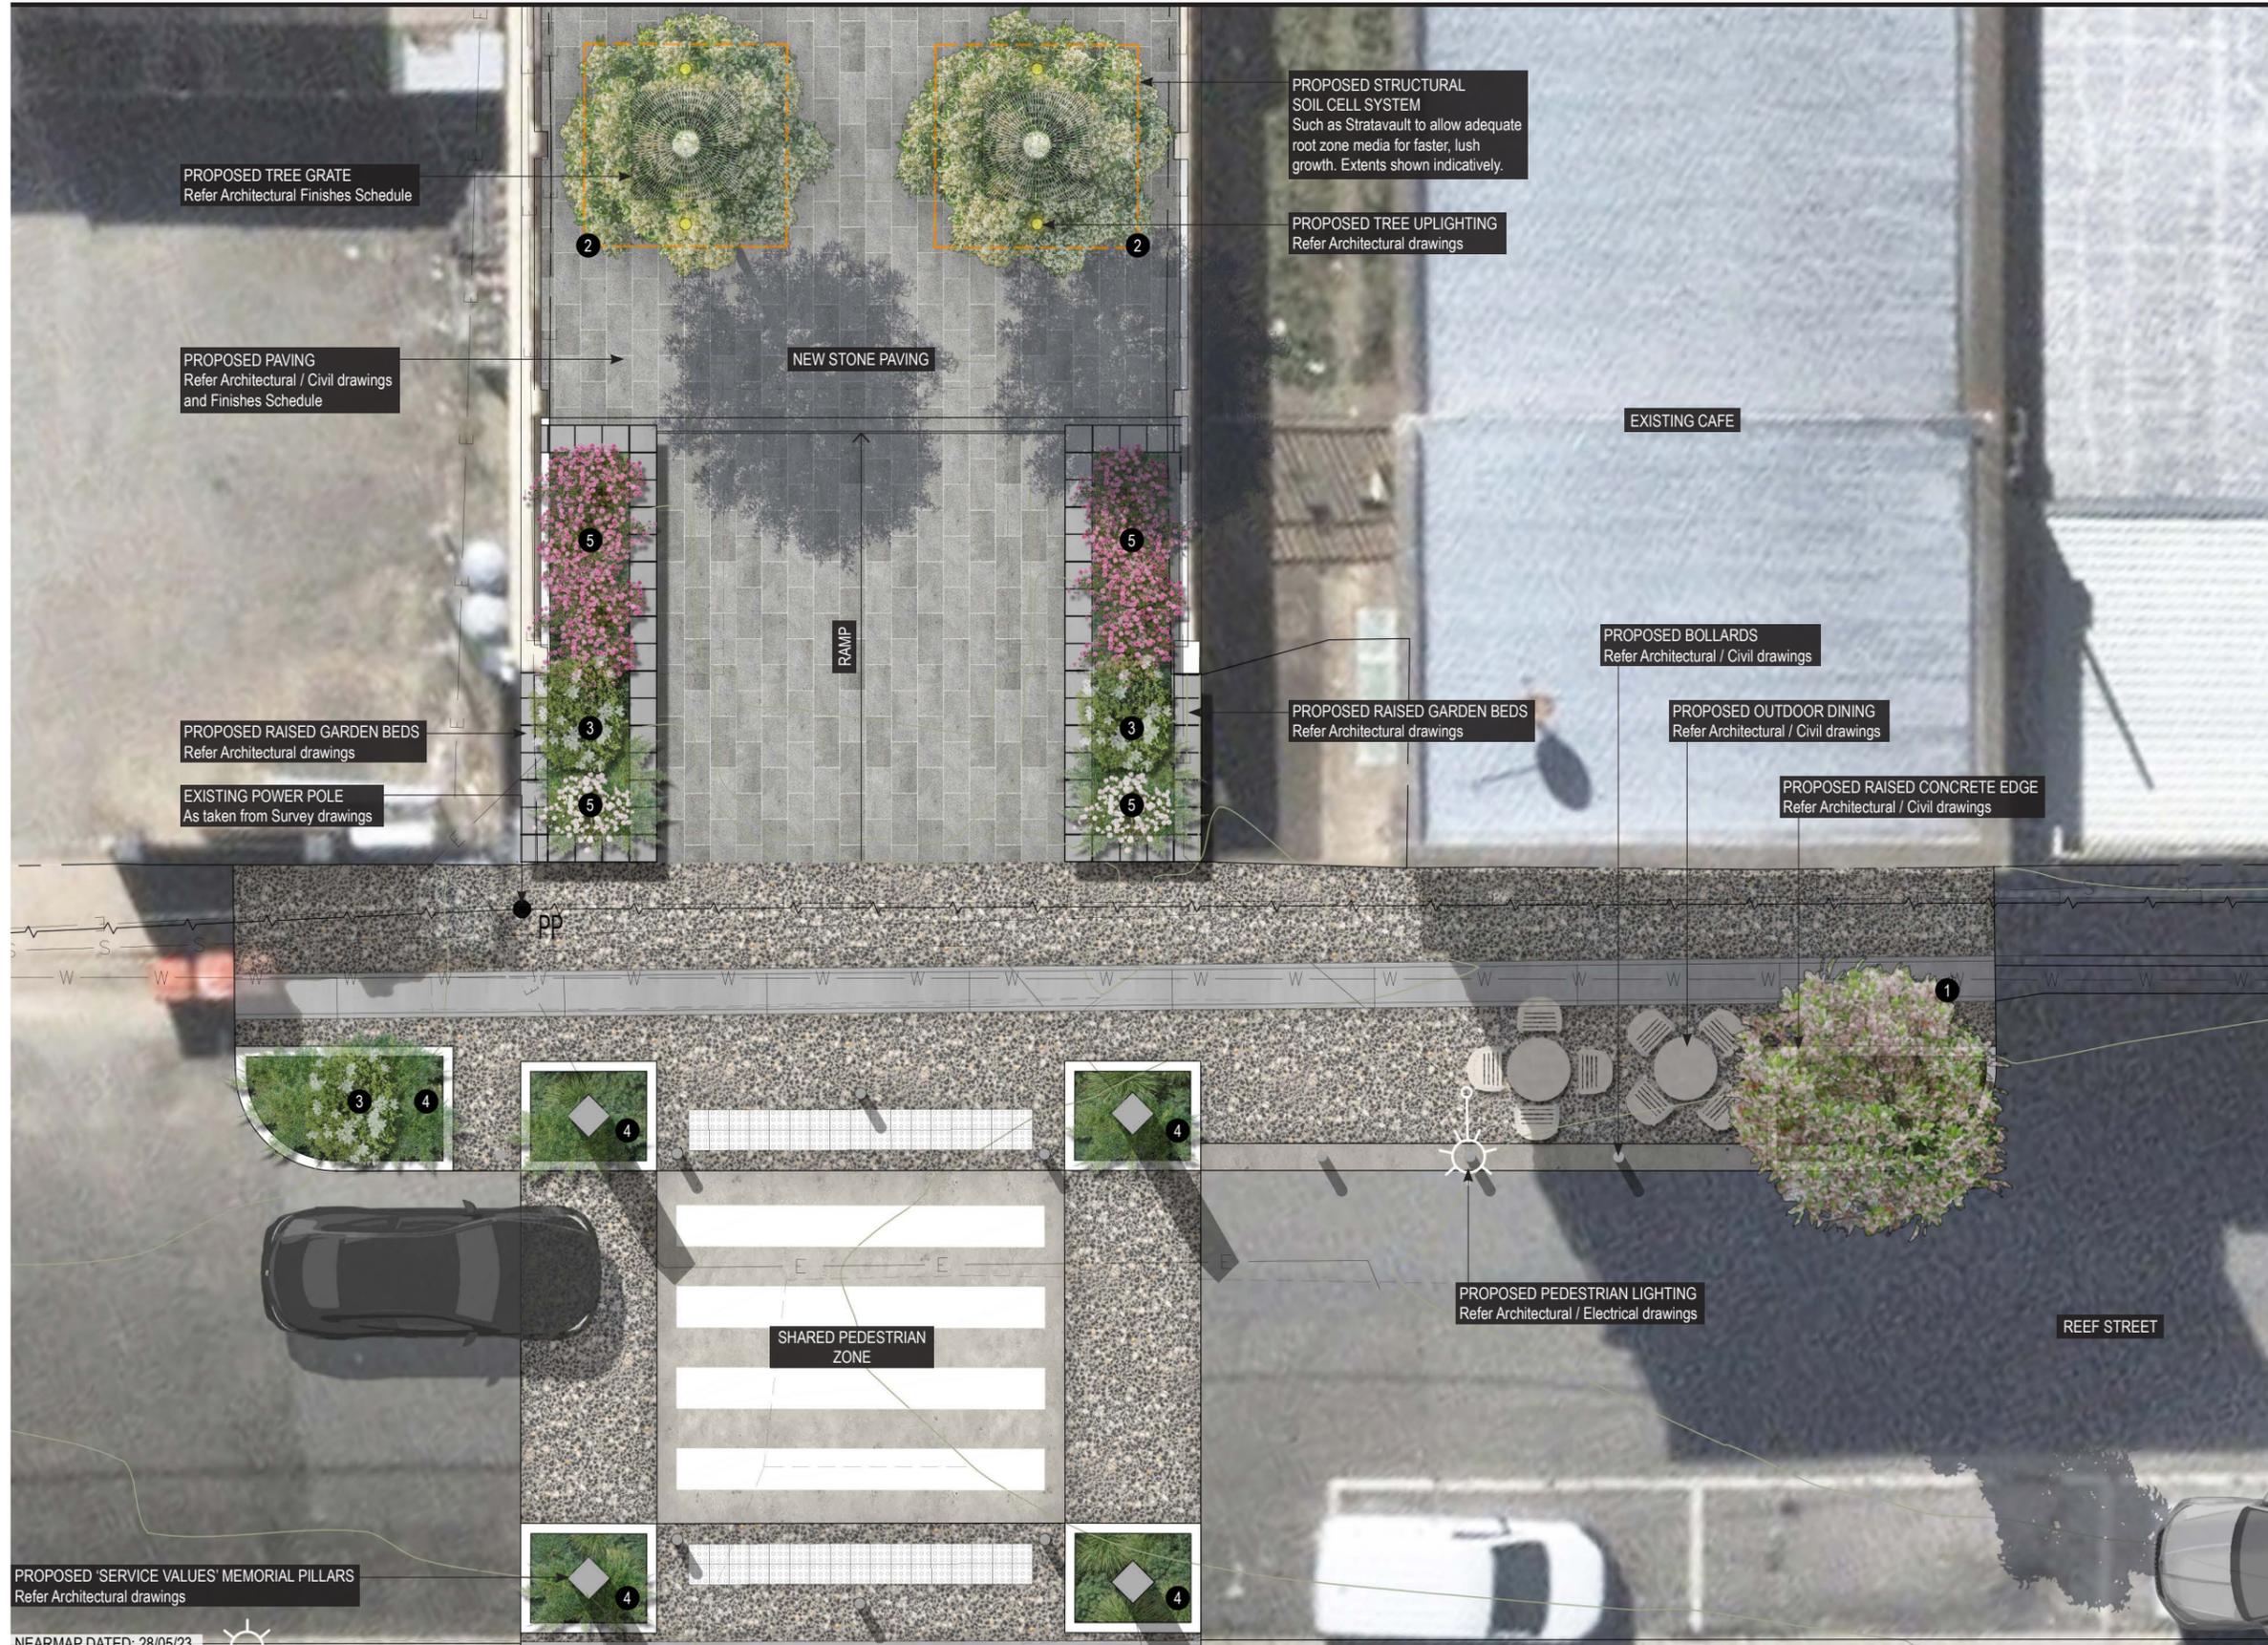

- 1 COLUMNAR STREET TREE
Provide new street tree so as to improve the streetscape amenity. A native columnar species is proposed so as to require minimal pruning (if any) in consideration of proximity to overhead powerline and proposed pedestrian lighting; Refer Proposed Planting Schedule (ie: *Elaeocarpus reticulatus* 'Prima Donna')
- 2 FEATURE SHADE TREE
Evergreen flowering shade tree species to Memorial Lane to provide visual and climatic amenity, to soften development's presentation; Refer Proposed Planting Schedule (ie: *Backhousia citriodora*)
- 3 LOW FLOWERING SHRUBS
Planting of low flowering, hardy, native shrubs to assist in landscape presentation to the streetscape and to provide visual amenity; Refer Proposed Planting Schedule (ie: *Westringia fruticosa* 'Smokey' and 'Grey Box')
- 4 LOW STRAPPY MASS PLANTED GRASS
Low lying, hardy grass to provide visual amenity and allow clear sightlines; Refer Proposed Planting Schedule (ie: *Liriope muscaris*)
- 5 CLIMBER / GROUNDCOVER
Native flowering climbing species that can act as a groundcover to provide visual amenity. Opportunity to train growth up wall until such time plaques require placement, then prune away. Refer Proposed Planting Schedule (ie: *Pandorea jasminoides* 'Pink Magic')


PROPOSED 'SERVICE VALUES' MEMORIAL PILLARS
Refer Architectural drawings

NEARMAP DATED: 28/05/23



CEREMONIAL SPACE AND MEMORIAL FLAME LANDSCAPE PLAN

NOTE: IRRIGATION TO BE RETICULATED FROM THE FERNERY WATER SOURCE FEEDING PLANT DRIPPERS

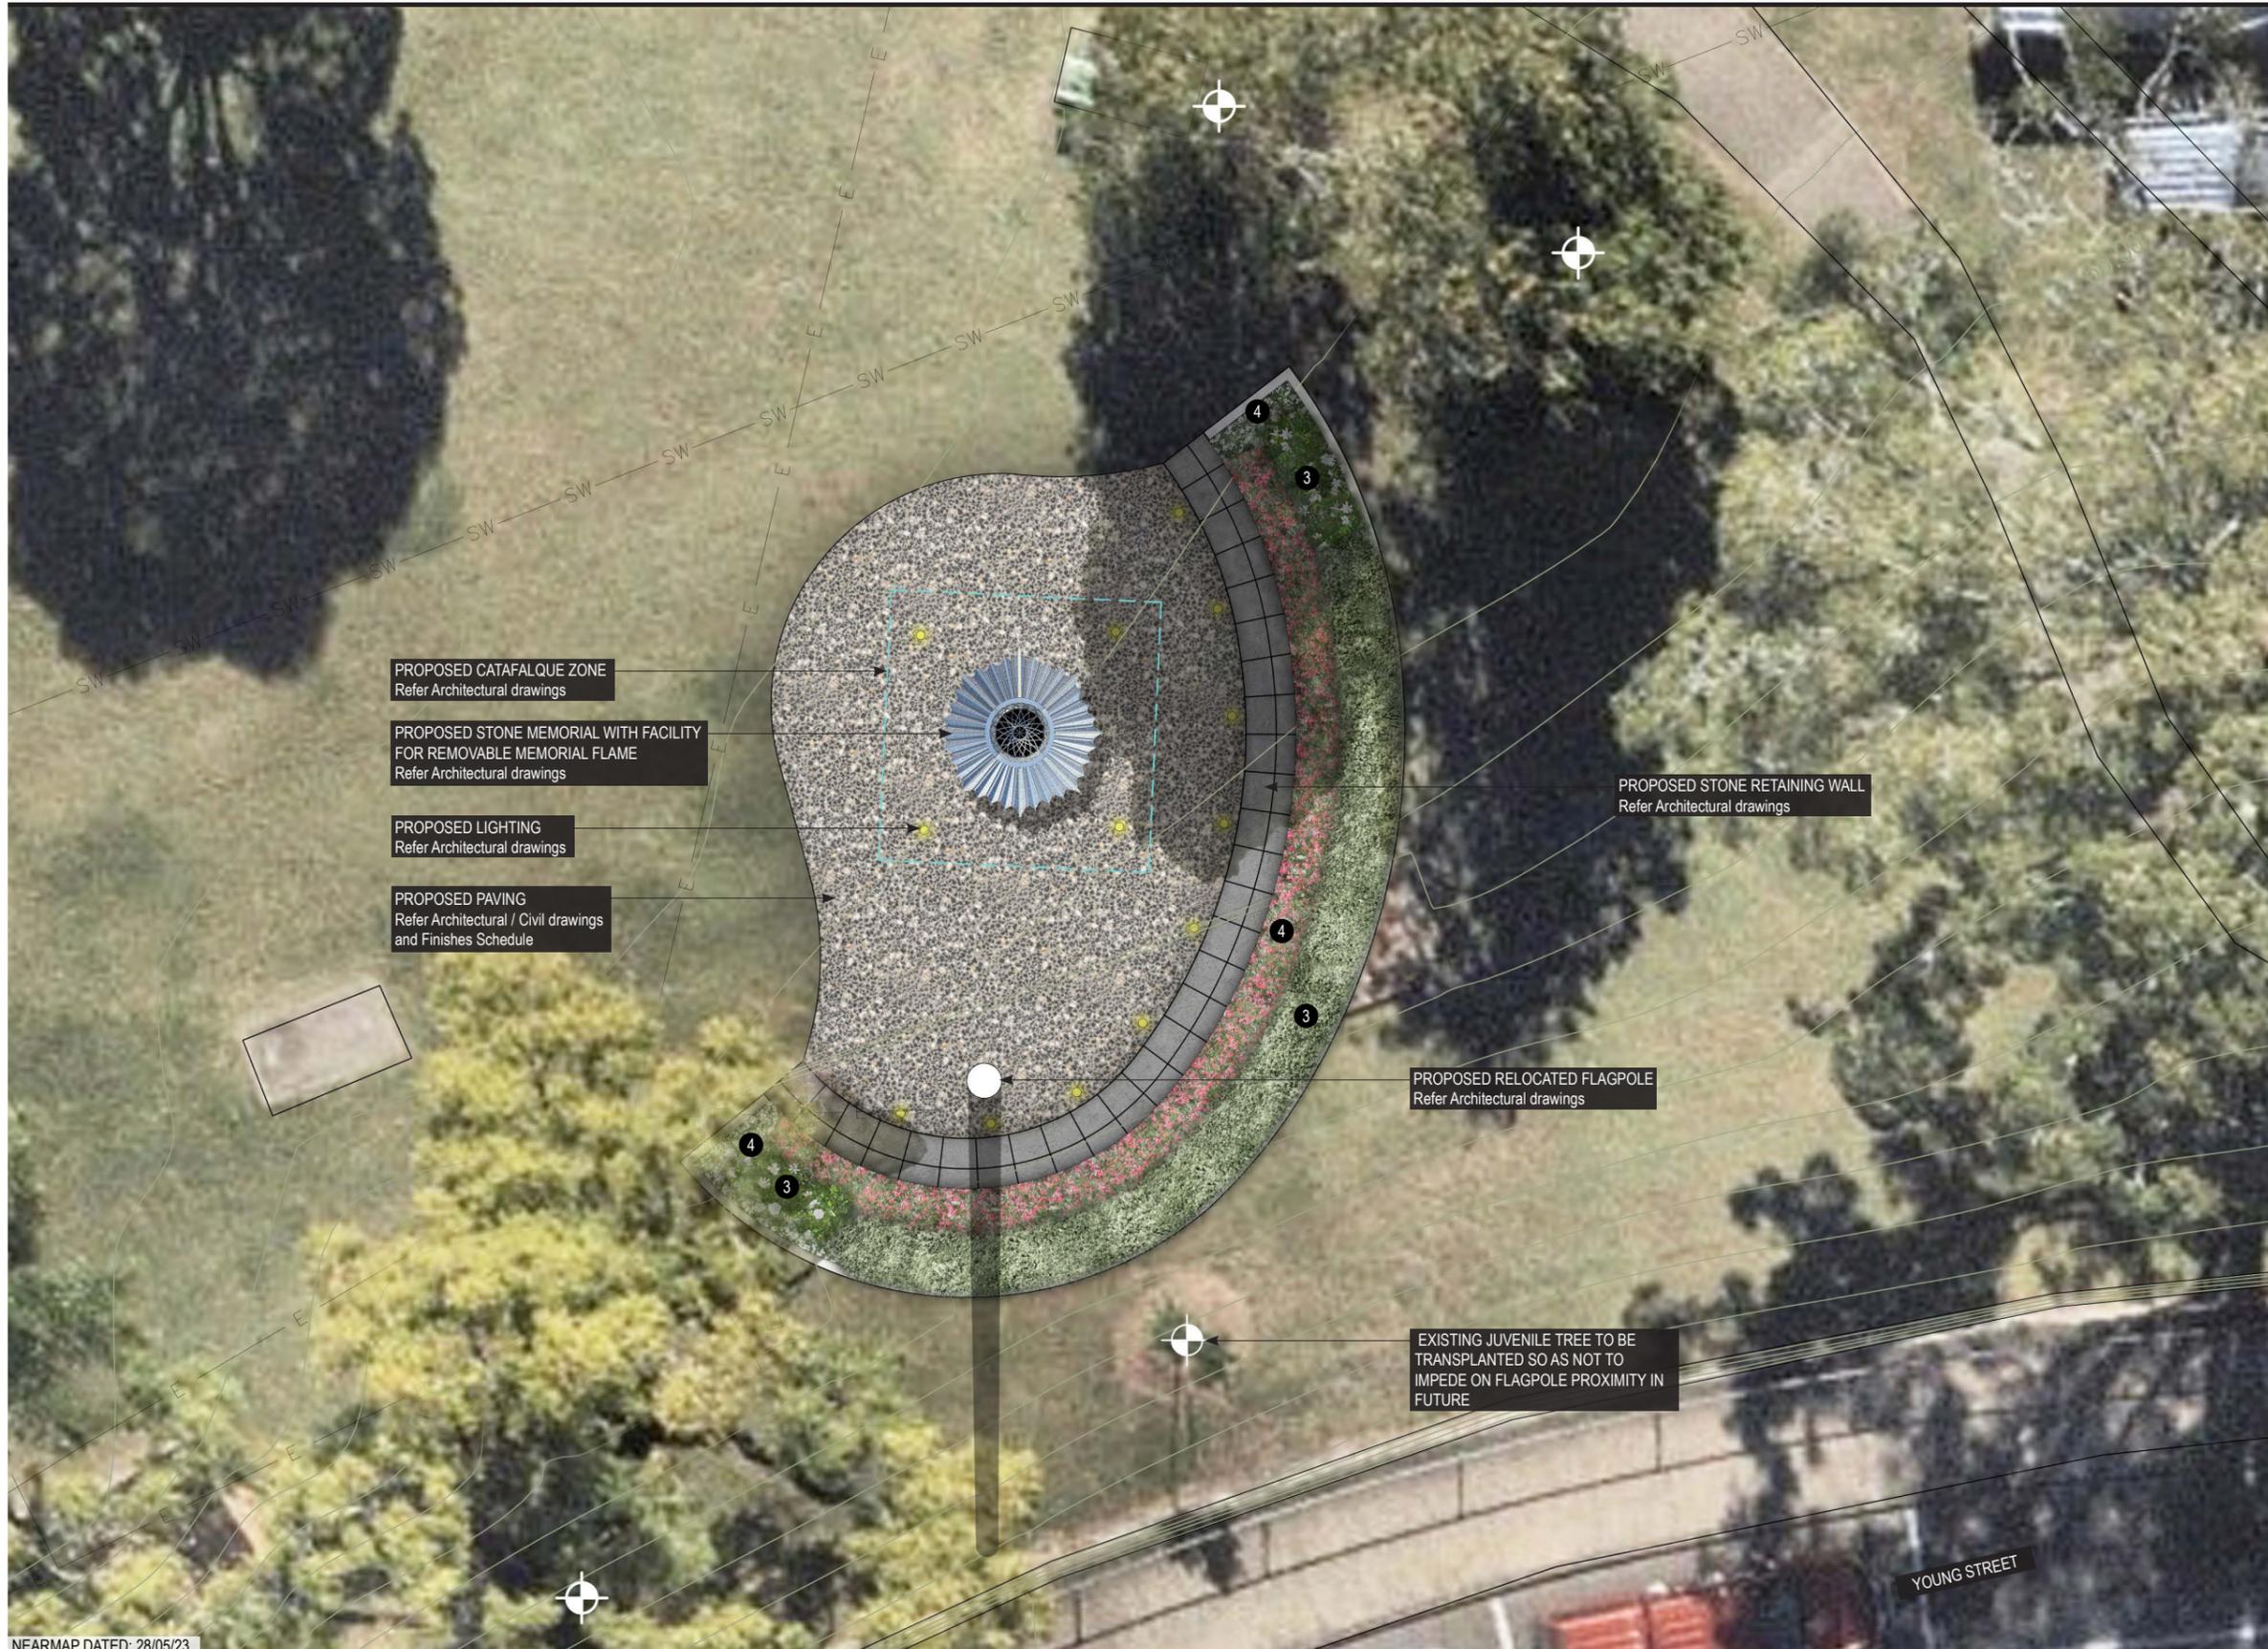

PROPOSED CATAFALQUE ZONE
Refer Architectural drawings

PROPOSED STONE MEMORIAL WITH FACILITY
FOR REMOVABLE MEMORIAL FLAME
Refer Architectural drawings

PROPOSED LIGHTING
Refer Architectural drawings

PROPOSED PAVING
Refer Architectural / Civil drawings
and Finishes Schedule

PROPOSED STONE RETAINING WALL
Refer Architectural drawings

PROPOSED RELOCATED FLAGPOLE
Refer Architectural drawings


EXISTING JUVENILE TREE TO BE
TRANSPLANTED SO AS NOT TO
IMPEDE ON FLAGPOLE PROXIMITY IN
FUTURE

- 1 COLUMNAR STREET TREE
Provide new street tree so as to improve the streetscape amenity including visual and climatic amenity. Proposed species to have minimal pruning requirements due to proximity to overhead powerline and proposed pedestrian lighting; Refer Proposed Planting Schedule (ie: *Elaeocarpus reticulatus* 'Prima Donna')
- 2 FEATURE SHADE TREE
Evergreen flowering shade tree species to memorial lane to provide visual and climatic amenity, to soften development's presentation; Refer Proposed Planting Schedule (ie: *Backhousia citrifolia*)
- 3 LOW FLOWERING SHRUBS
Planting of low flowering shrubs to create a tiered backdrop for the new Memorial; Refer Proposed Planting Schedule (ie: *Gardenia jasminoides* 'Radicans', *Westringia fruticosa* 'Smokey')
- 4 GROUNDCOVERS
Flowering groundcovers to provide visual amenity in reference to the heritage character of the park, including winter flowering; Refer Proposed Planting Schedule (ie: *Dianthus* and *Grevillea* 'Winter Delight')
- 5 CLIMBER / GROUNDCOVER
Native flowering climbing species to provide visual amenity; Opportunity to train growth up wall until such time plaques require placement then prune away. Refer Proposed Planting Schedule (ie: *Pandorea jasminoides* 'Pink Magic')

NEARMAP DATED: 28/05/23




CEREMONIAL SPACE AND MEMORIAL FLAME ELEVATION

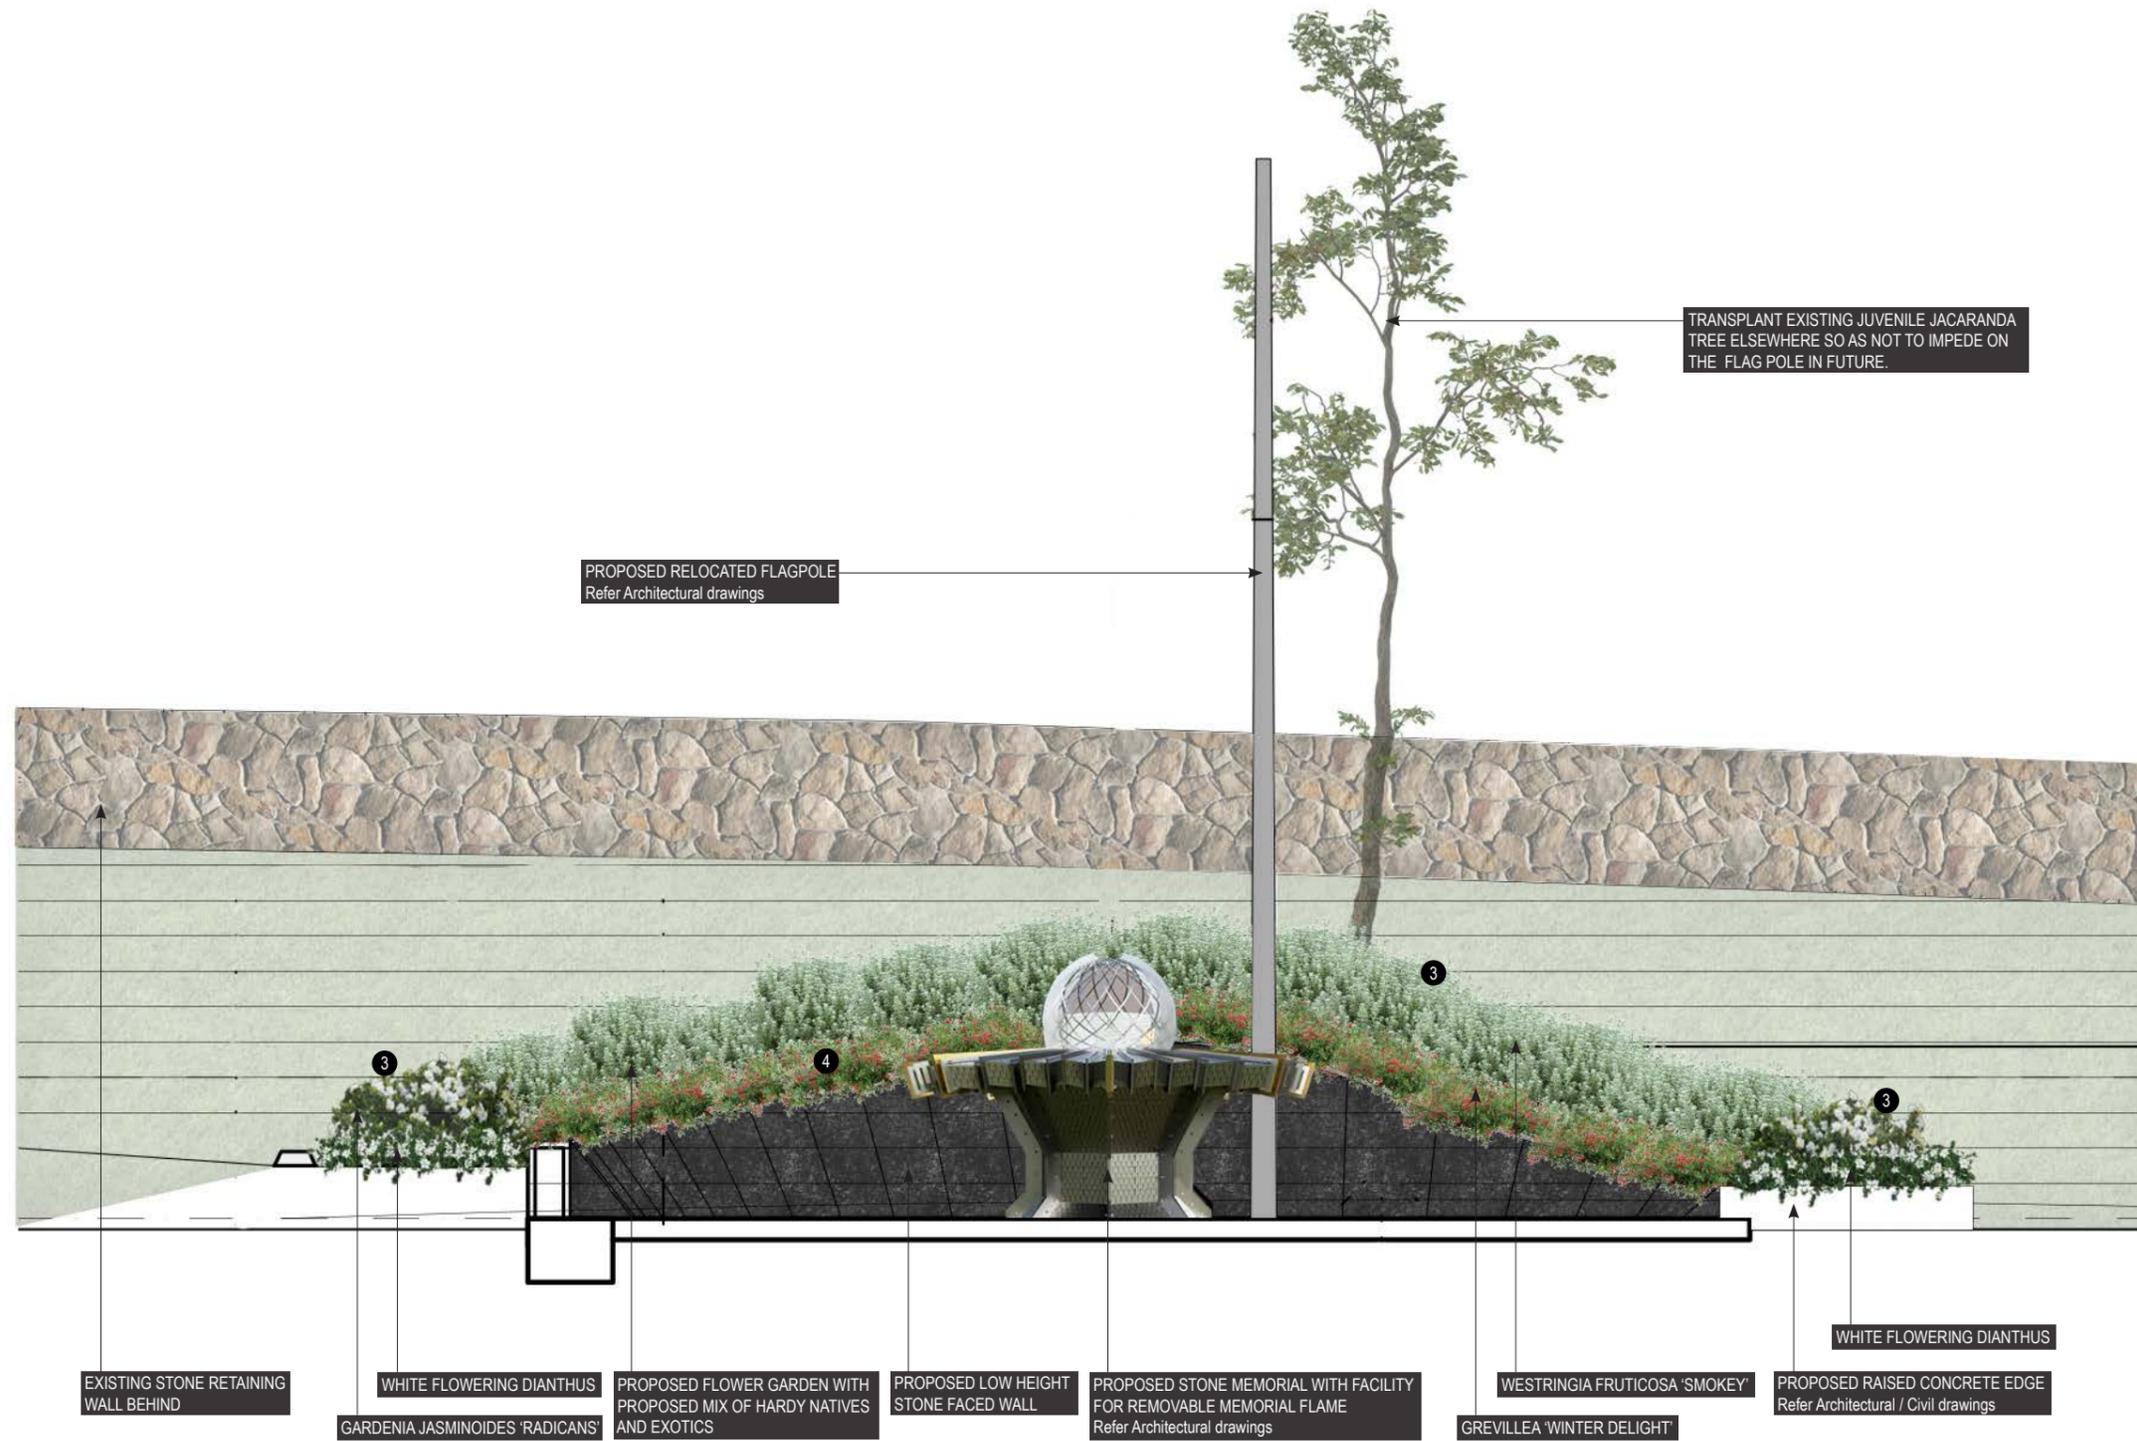


- 1 COLUMNAR STREET TREE
Provide new street tree so as to improve the streetscape amenity including visual and climatic amenity. Proposed species to have minimal pruning requirements due to proximity to overhead powerline and proposed pedestrian lighting; Refer Proposed Planting Schedule (ie: *Elaeocarpus reticulatus* 'Prima Donna')
- 2 FEATURE SHADE TREE
Evergreen flowering shade tree species to memorial lane to provide visual and climatic amenity, to soften development's presentation; Refer Proposed Planting Schedule (ie: *Backhousia citriodora*)
- 3 LOW FLOWERING SHRUBS
Planting of low flowering shrubs to create a tiered backdrop for the new Memorial; Refer Proposed Planting Schedule (ie: *Gardenia jasminoides* 'Radicans', *Westringia fruticosa* 'Smokey')
- 4 GROUNDCOVERS
Flowering groundcovers to provide visual amenity in reference to the heritage character of the park, including winter flowering; Refer Proposed Planting Schedule (ie: *Dianthus* and *Grevillea* 'Winter Delight')
- 5 CLIMBER / GROUNDCOVER
Native flowering climbing species to provide visual amenity; Opportunity to train growth up wall until such time plaques require placement then prune away. Refer Proposed Planting Schedule (ie: *Pandorea jasminoides* 'Pink Magic')

MEMORIAL LANE SECTION ELEVATION

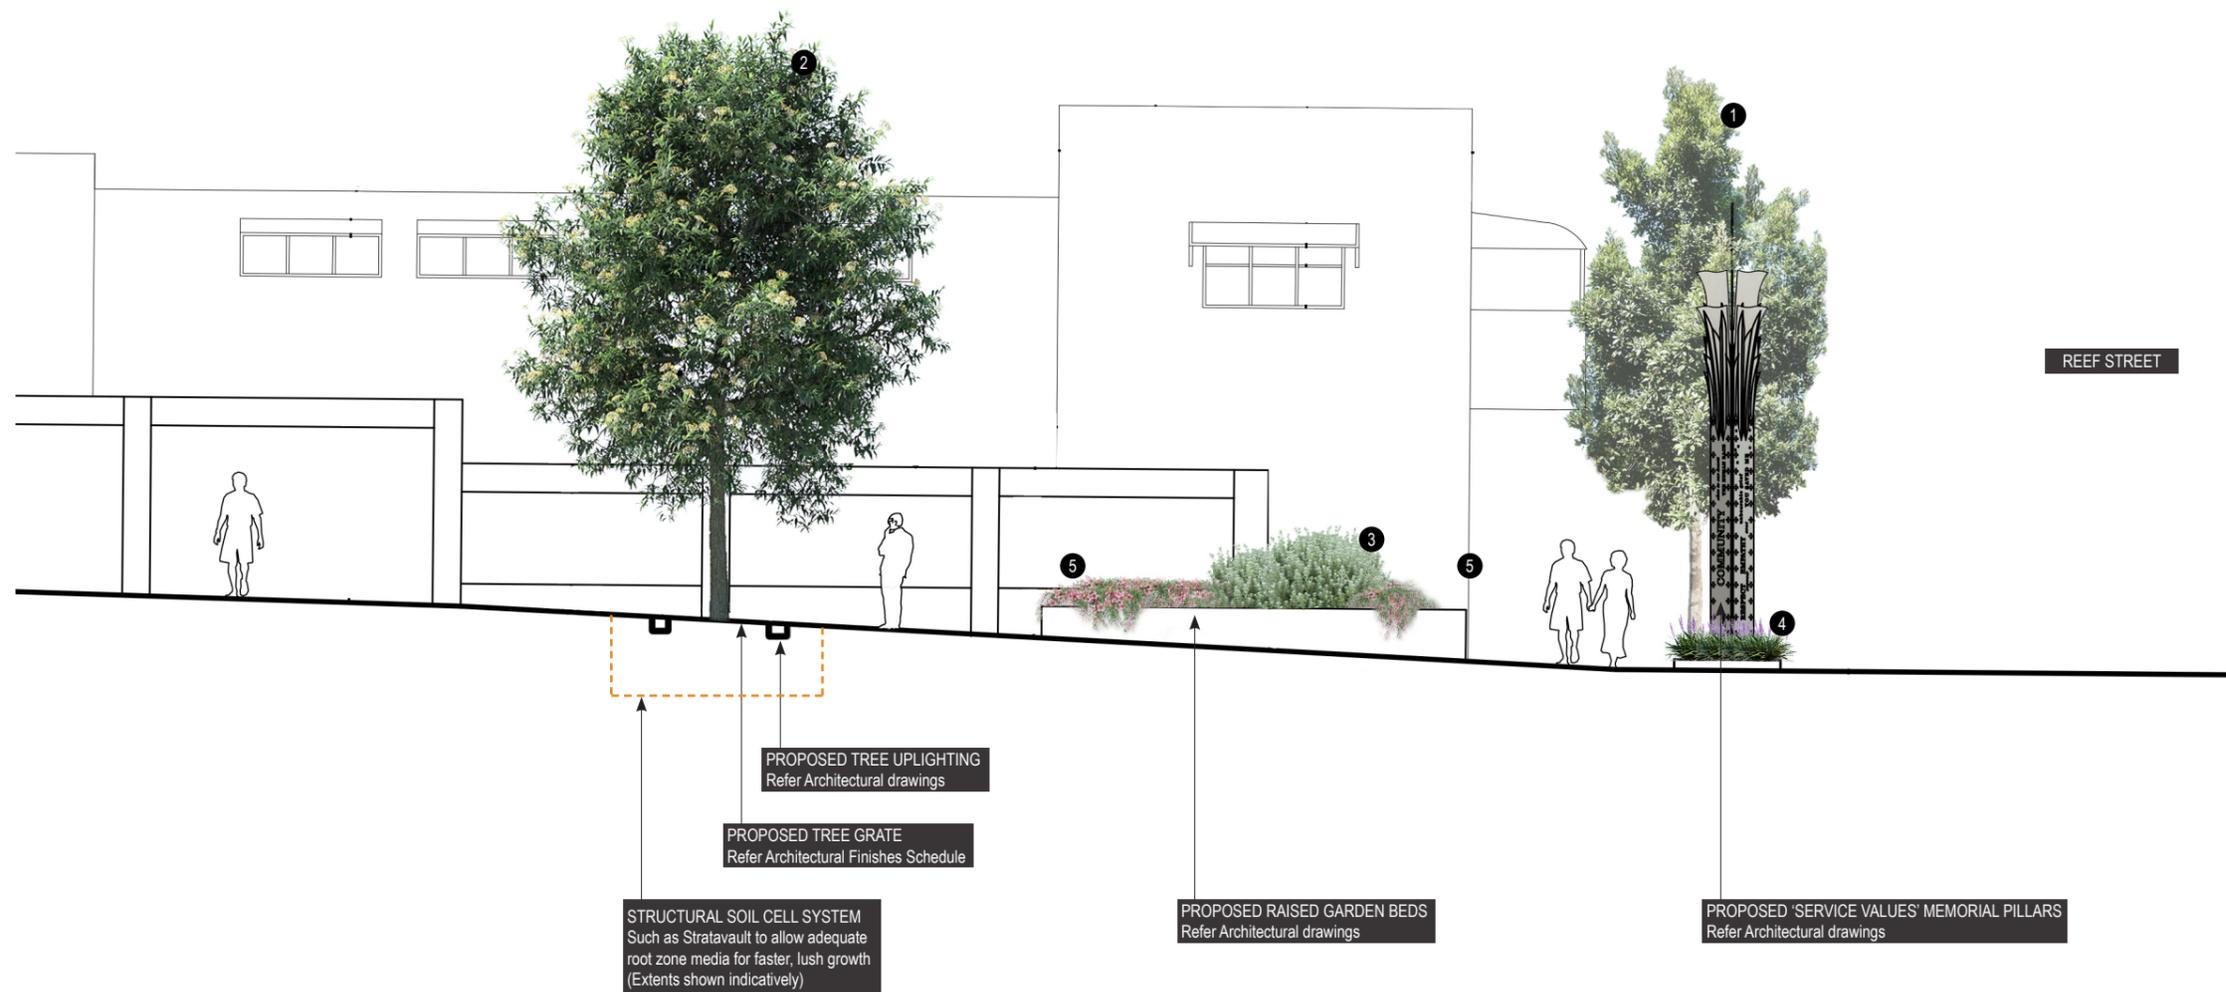

- 1** COLUMNAR STREET TREE
Provide new street tree so as to improve the streetscape amenity. A native columnar species is proposed so as to require minimal pruning (if any) in consideration of proximity to overhead powerline and proposed pedestrian lighting; Refer Proposed Planting Schedule (ie: *Elaeocarpus reticulatus* 'Prima Donna')
- 2** FEATURE SHADE TREE
Evergreen flowering shade tree species to Memorial Lane to provide visual and climatic amenity, to soften development's presentation; Refer Proposed Planting Schedule (ie: *Backhousia citriodora*)
- 3** LOW FLOWERING SHRUBS
Planting of low flowering, hardy, native shrubs to assist in landscape presentation to the streetscape and to provide visual amenity; Refer Proposed Planting Schedule (ie: *Westringia fruticosa* 'Smokey' and 'Grey Box')
- 4** LOW MASS PLANTING
Low lying, hardy, strappy grass to provide visual amenity and allow clear sightlines; Refer Proposed Planting Schedule (ie: *Liriope muscaris*)
- 5** CLIMBER / GROUNDCOVER
Native flowering climbing species that can act as a groundcover to provide visual amenity. Opportunity to train growth up wall until such time plaques require placement, then prune away. Refer Proposed Planting Schedule (ie: *Pandorea jasminoides* 'Pink Magic')

REEF LINK AND MEMORIAL LANE ENTRY ELEVATION

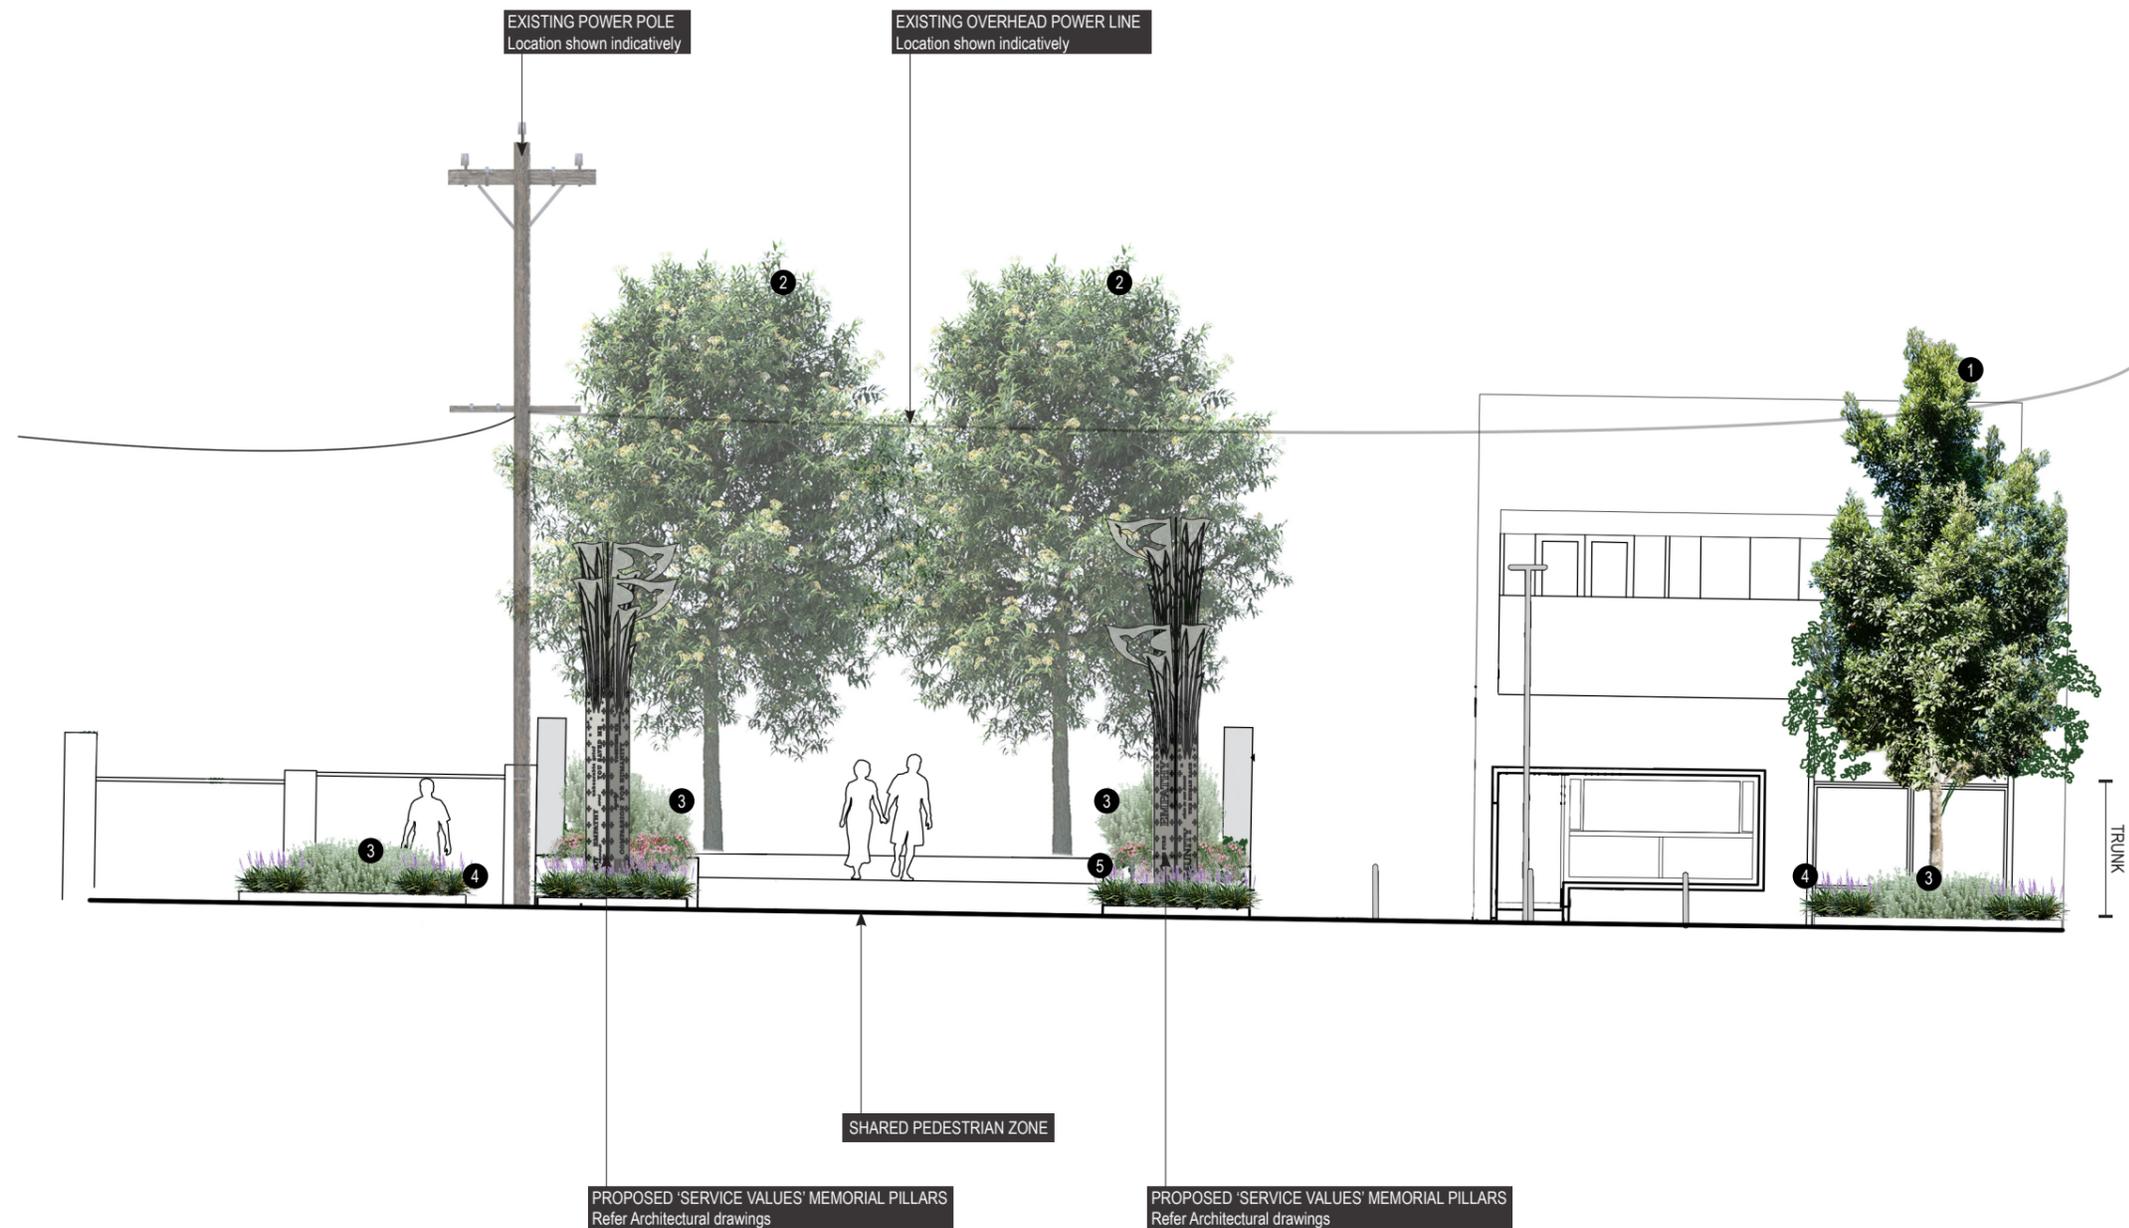

- 1 COLUMNAR STREET TREE
Provide new street tree so as to improve the streetscape amenity. A native columnar species is proposed so as to require minimal pruning (if any) in consideration of proximity to overhead powerline and proposed pedestrian lighting; Refer Proposed Planting Schedule (ie: *Elaeocarpus reticulatus* 'Prima Donna')
- 2 FEATURE SHADE TREE
Evergreen flowering shade tree species to Memorial Lane to provide visual and climatic amenity, to soften development's presentation; Refer Proposed Planting Schedule (ie: *Backhousia citriodora*)
- 3 LOW FLOWERING SHRUBS
Planting of low flowering, hardy, native shrubs to assist in landscape presentation to the streetscape and to provide visual amenity; Refer Proposed Planting Schedule (ie: *Westringia fruticosa* 'Smokey' and 'Grey Box')
- 4 LOW MASS PLANTING
Low lying, hardy, strappy grass to provide visual amenity and allow clear sightlines; Refer Proposed Planting Schedule (ie: *Liriope muscarum*)
- 5 CLIMBER / GROUNDCOVER
Native flowering climbing species to provide visual amenity; Opportunity to train growth up wall until such time plaques require placement then prune away. Refer Proposed Planting Schedule (ie: *Pandorea jasminoides* 'Pink Magic')



CODE	SPECIES	COMMON NAME	HEIGHT(m)	WIDTH (m)
PROPOSED COLUMNAR STREET TREE				
1.1	<i>Elaeocarpus reticulatus</i> Prima Donna	Blueberry Ash	6-8	3-4
PROPOSED FEATURE SHADE TREES				
2.1	<i>Backhousia citriodora</i>	Lemon-scented Myrtle	8	4
PROPOSED LOW FLOWERING SHRUBS				
3.1	<i>Gardenia jasminoides</i> 'Radicans'	Cape Jasmine	0.5	1
3.2	<i>Westringia fruticosa</i> 'Grey Box'	Grey Box Coastal Rosemary	0.45	0.45
3.3	<i>Westringia fruticosa</i> 'Smokey'	Smokey Coastal Rosemary	1.2	1.5
PROPOSED GROUNDCOVERS				
4.1	<i>Dianthus deltoides</i> (white flower)	Maiden Pink	0.3	0.5
4.2	<i>Grevillea</i> 'Winter Delight'	Winter Delight	0.5	1
4.3	<i>Liriope muscari</i>	Lily Turf	0.3-0.6	0.8
PROPOSED CLIMBERS / GROUNDCOVERS				
5.1	<i>Pandorea jasminoides</i> 'Lady Di'	Bower of Beauty	0.5	1
5.2	<i>Pandorea jasminoides</i> 'Pink Magic'	Bower of Beauty	0.8	2