

Rev	Details	Date	By
0	Initial Release	02/05/2024	DS
1	Revised Detour	30/05/2024	DS

TGS TITLE:

**Gympie Regional Council -  
Flood Rd, Gympie -  
Road Closure with Detour -  
TGS 1.1 -  
24040393**

TGS REQUIREMENTS:	
Signs:	27
Controllers:	
Traffic Lights:	0
TC Utes:	0
VMS Utes:	0
TMA:	0
Safety Buffer:	N/A
Taper Length:	N/A
Work Zone Speed:	as per road
Additional:	N/A

WORKS DESCRIPTION:	
Works Term:	Long
Operation:	Road Closure with Detour
Lane Width:	3.0m
Traffic Clearance to Worker:	N/A
Traffic Clearance to Excavation:	N/A
Depth of Excavation:	N/A
Traffic Clearance to Objects :	N/A
Traffic Cone Spacing @ 40km:	N/A
Traffic Cone Spacing @ 60km:	N/A
Traffic Cone Size:	N/A


SITE DESCRIPTION:	
Road Category:	1
Road Type:	Two Way
Road Authority:	GRC
Travel Path:	Around
Direction:	NB/SB
Pedestrians:	Not Affected
Cyclists:	Not Affected
Posted Speed:	80 km/h

**Traffic Management Designer:  
David Stevens 293 Open**


**RPEQ Sign Off: NO**



**SCALE OF PLAN (1 : 1000)**

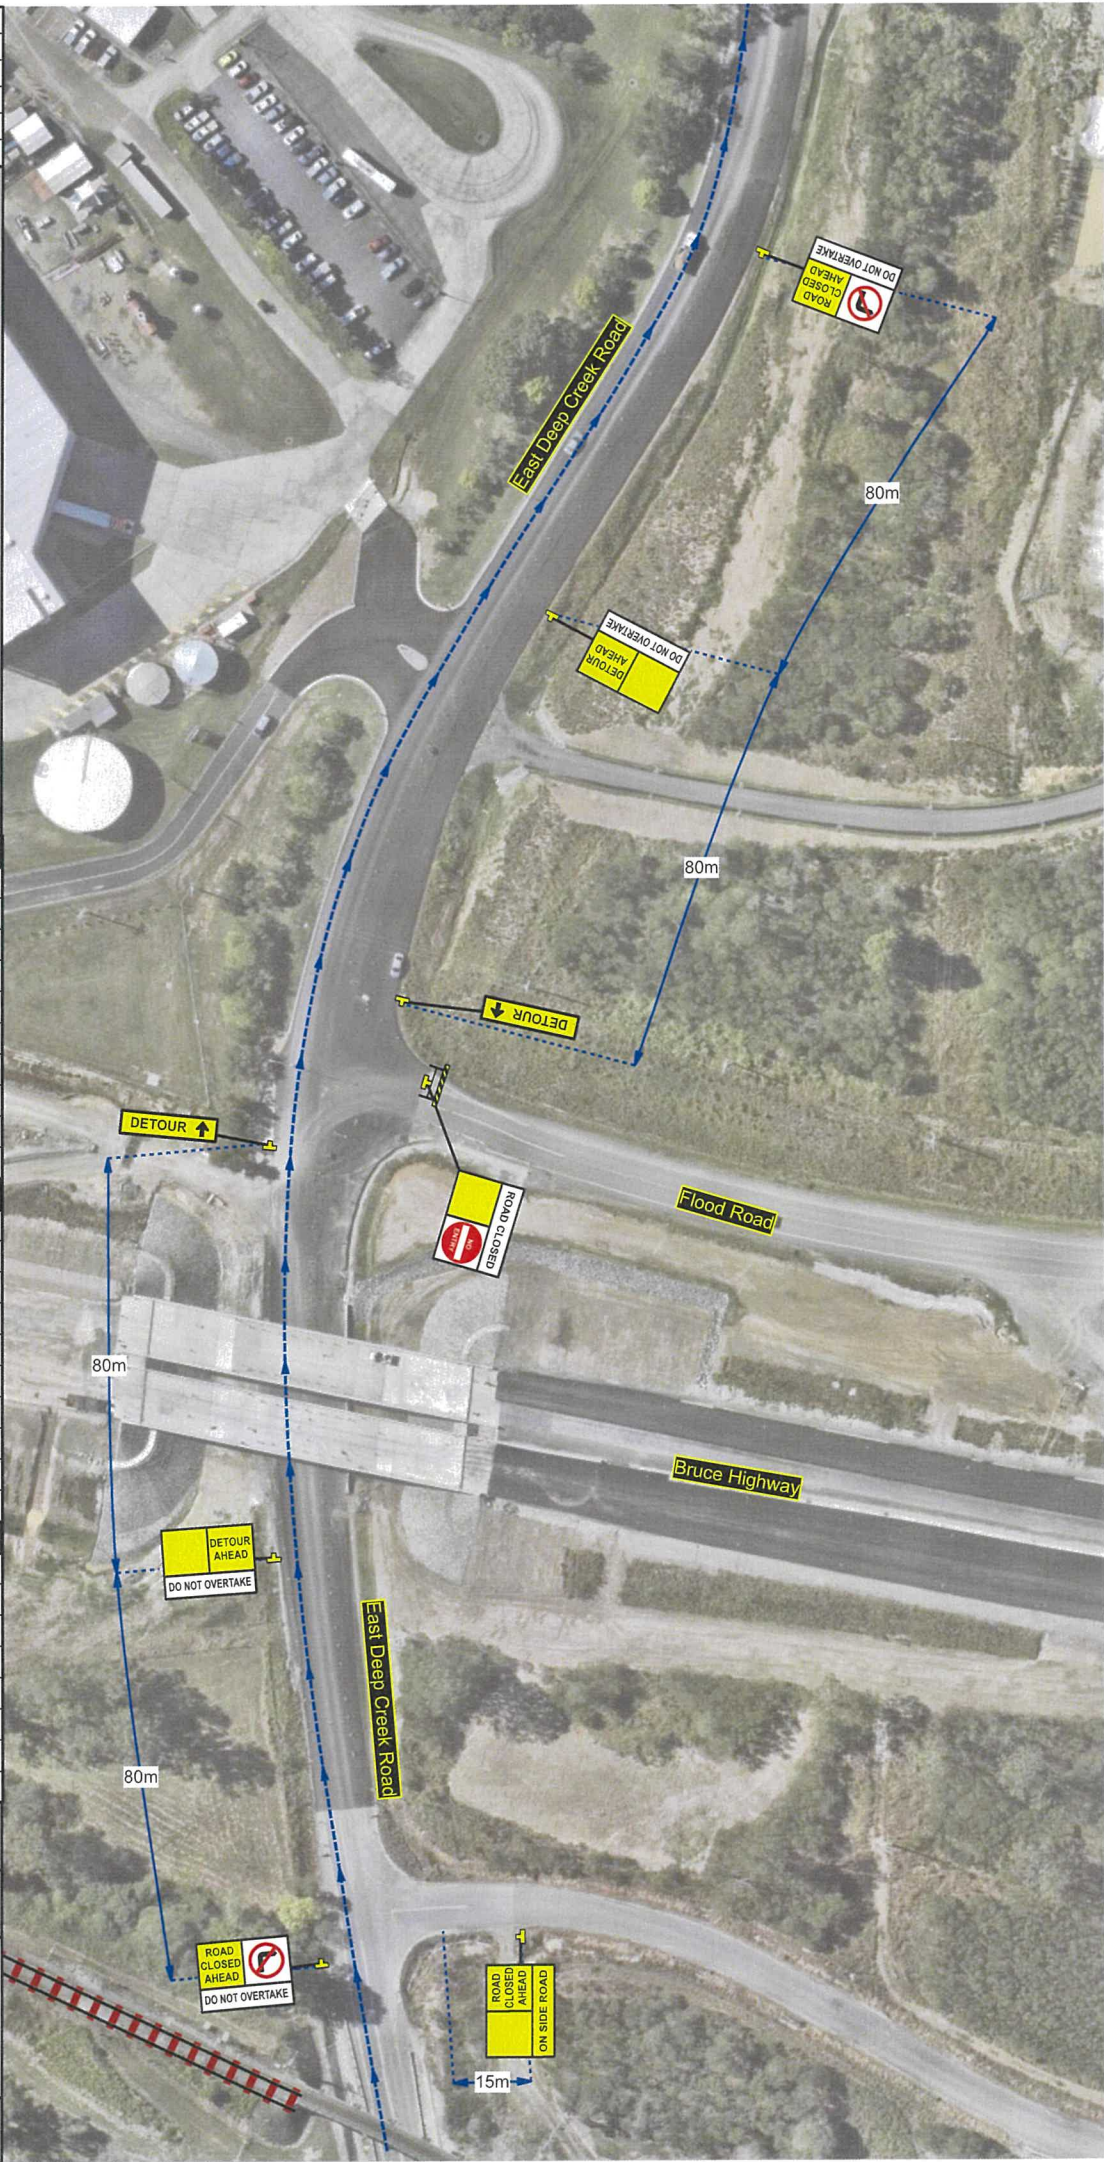


Please see page TGS 1.5 for full detour map

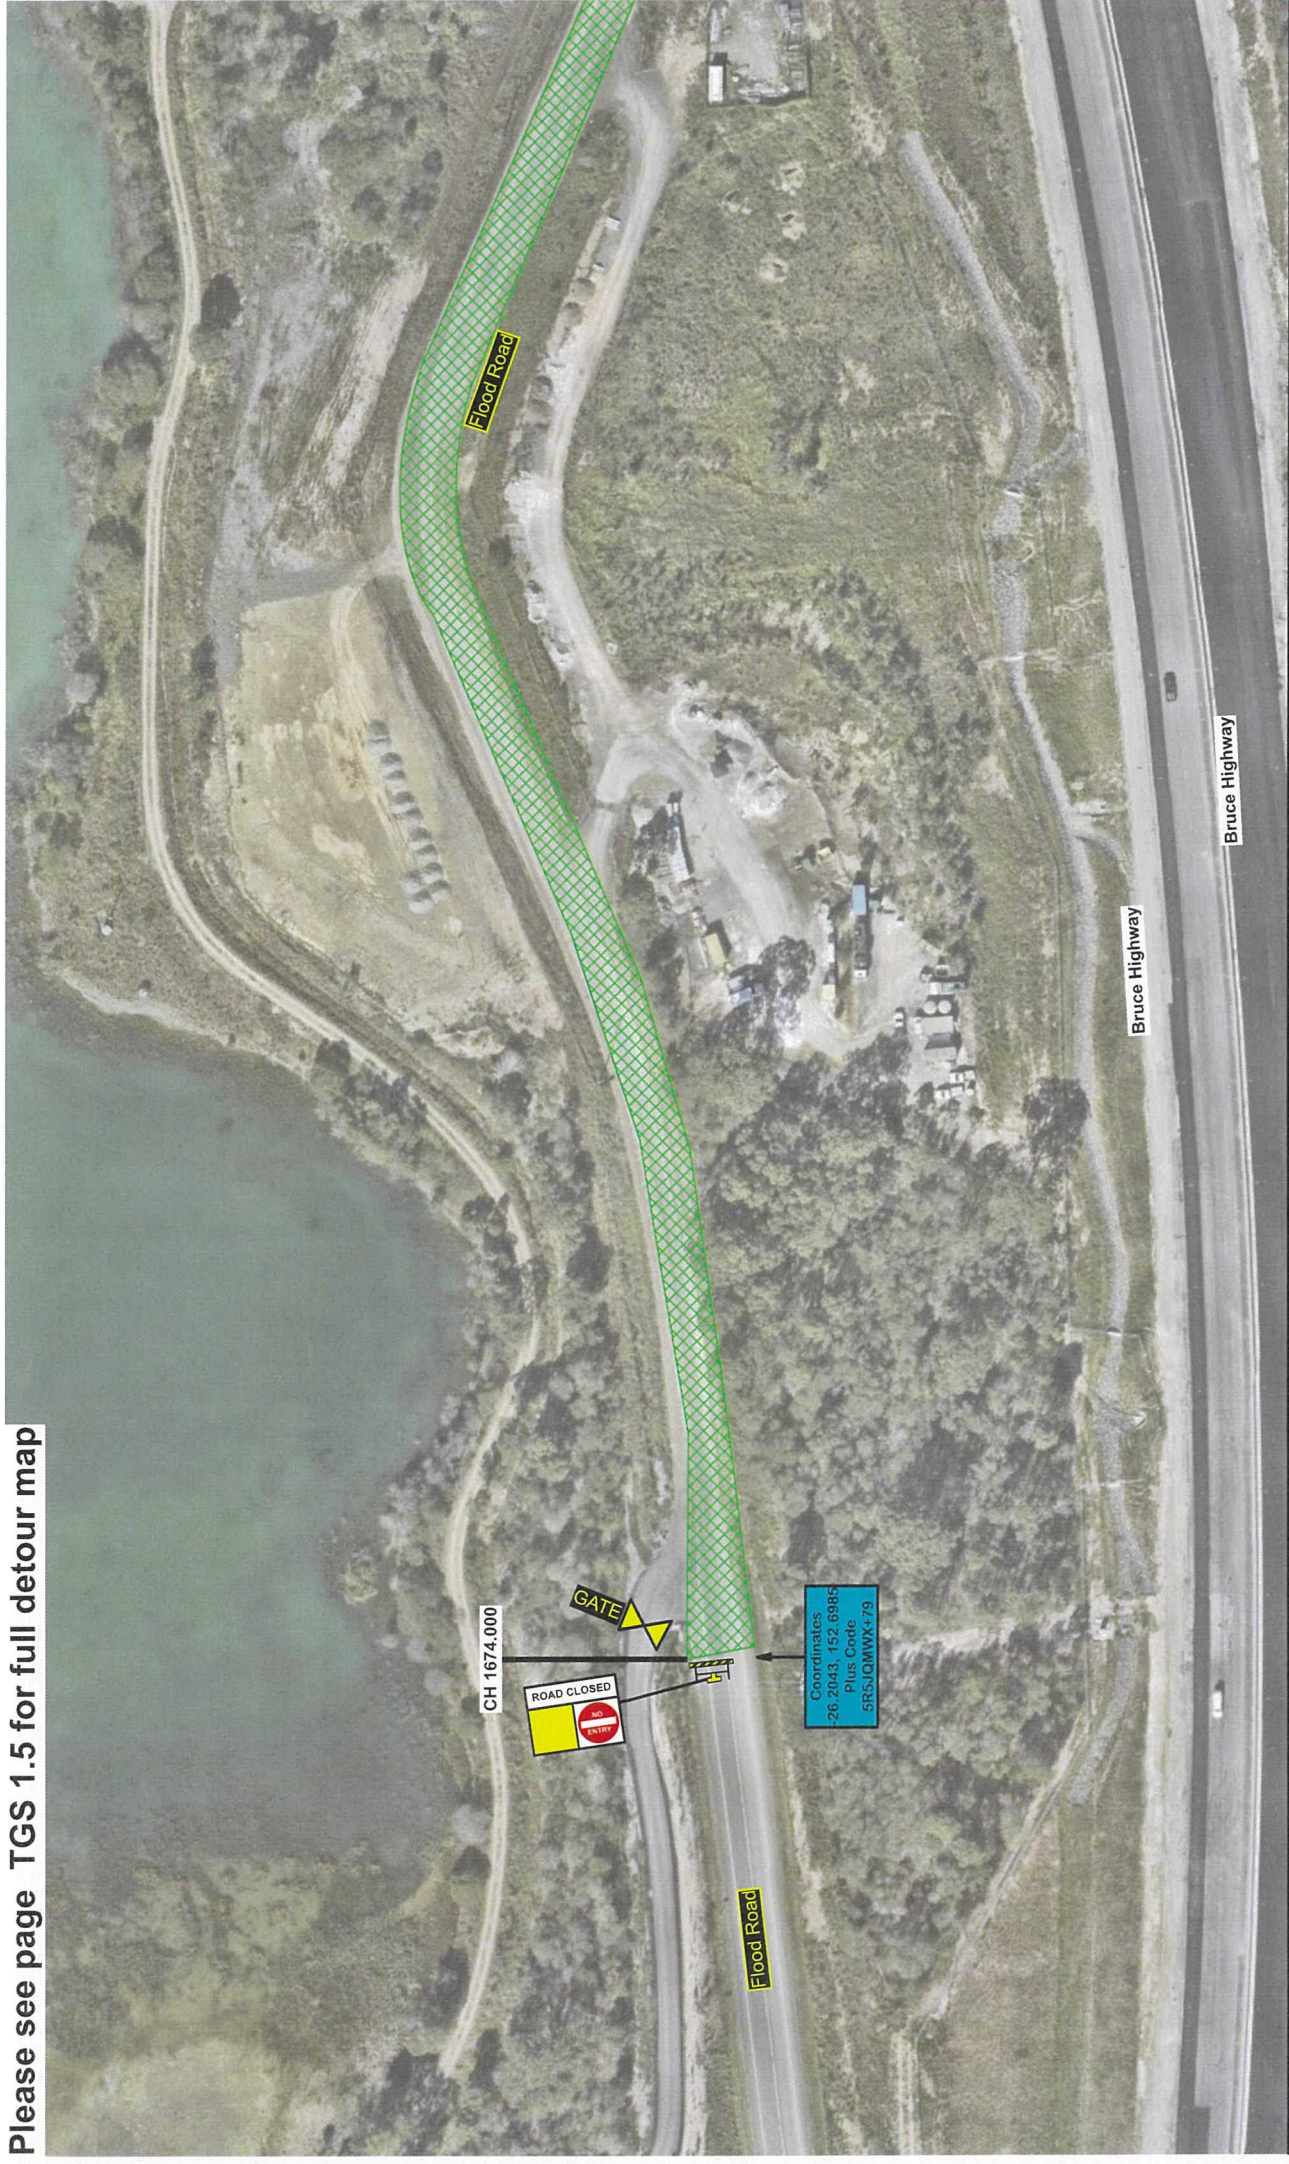

TGS TITLE:

**Gympie Regional Council - Flood Rd, Gympie - Road Closure with Detour - TGS 1.3 - 24040393**

Rev	Details	Date	By	TGS REQUIREMENTS:				WORKS DESCRIPTION:				SITE DESCRIPTION:				SCALE OF PLAN (1 : 1000)			
0	Initial Release	02/05/2024	DS	Signs:	27	VMS Uses:	0	Works Term:		Long	Traffic Clearance to Worker:	N/A	Road Category:	1	Direction:	NB/SB	 N		
1	Revised Detour	30/05/2024	DS	Controllers:	0	TMA:	0	Operation:	Road Closure with Detour	Road Closure with Detour	Traffic Clearance to Excavation:	N/A	Road Type:	Two Way	Pedestrians:	Not Affected			
				Traffic Lights:	0	Safety Buffer:	N/A	Lane Width:	3.0m	Traffic Clearance to Delineation:	N/A	Road Authority:	GRC	Cyclists:	Not Affected				
				TC Uses:	0	Taper Length:	N/A	Depth of Excavation:	N/A		Traffic Cone Size:	N/A	Travel Path:	Around	Posted Speed:	80 km/h			
				Work Zone Speed:	as per road	Additional:	N/A	Traffic Cone Spacing @ 40km:	N/A		Traffic Cone Spacing @ 60km:	N/A							
Traffic Management Designer: David Stevens 293 Open																			



Rev	Details	Date	By
0	Initial Release	02/05/2024	DS
1	Revised Detour	30/05/2024	DS

TGS TITLE:

**Gympie Regional Council -  
Flood Rd, Gympie -  
Road Closure with Detour -  
TGS 1.4 -  
24040393**

TGS REQUIREMENTS:	
Signs:	27
Controllers:	
Traffic Lights:	0
TC Utes:	0
VMS Utes:	0
TMA:	0
Safety Buffer:	N/A
Taper Length:	N/A
Work Zone Speed:	as per road
Additional:	N/A

WORKS DESCRIPTION:	
Works Term:	Long
Operation:	Road Closure with Detour
Lane Width:	3.0m
Traffic Clearance to Worker:	N/A
Traffic Clearance to Excavation:	N/A
Depth of Excavation:	N/A
Traffic Clearance to Objects :	N/A
Traffic Cone Spacing @ 40km:	N/A
Traffic Cone Spacing @ 60km:	N/A
Traffic Cone Size:	N/A


SITE DESCRIPTION:	
Road Category:	1
Road Type:	Two Way
Road Authority:	GRC
Travel Path:	Around
Direction:	NB/SB
Pedestrians:	Not Affected
Cyclists:	Not Affected
Posted Speed:	80 km/h

**Traffic Management Designer:  
David Stevens 293 Open**




**RPEQ Sign Off: NO**



**SCALE OF PLAN (1 : 1000)**

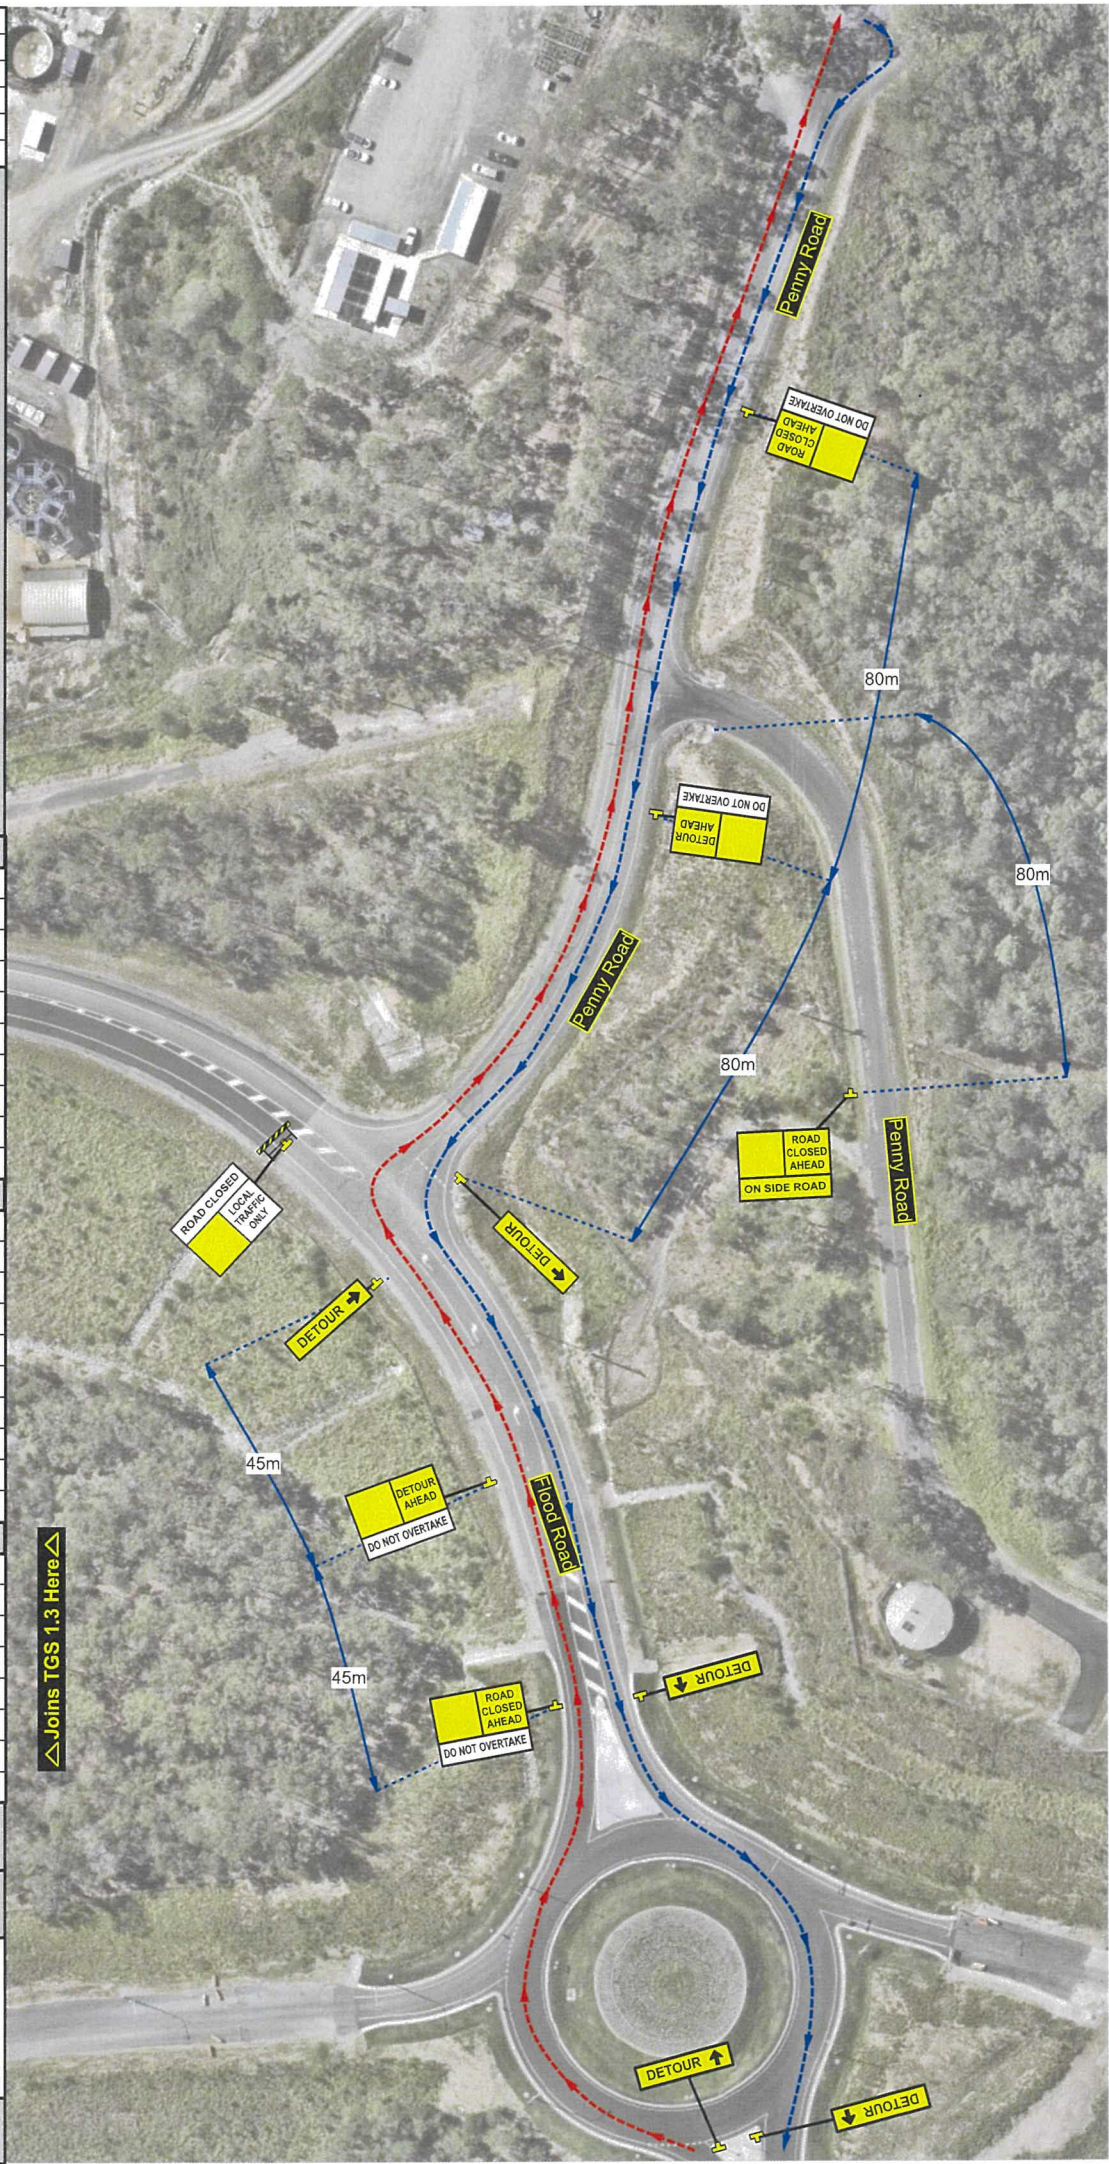

# TGS 1.5 Full detour Map

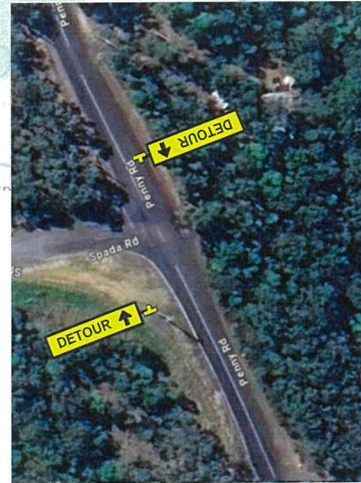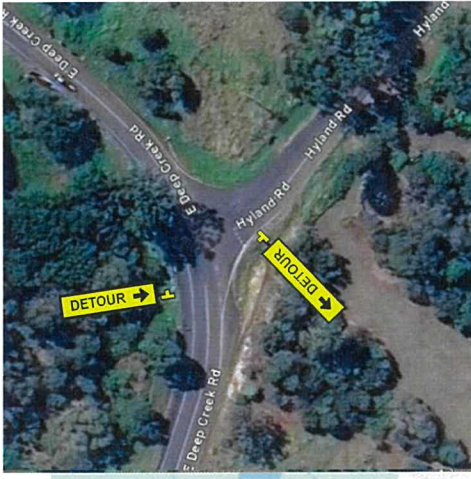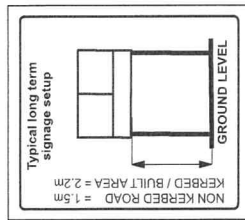

## Gympie Regional Council - Flood Rd, Gympie - Road Closure with Detour - TGS 1.5 - 24040393

TGS TITLE:

Rev		Details		Date	By	TGS REQUIREMENTS:				WORKS DESCRIPTION:				SITE DESCRIPTION:				SCALE OF PLAN (1 : 1000)			
0	Initial Release			02/05/2024	DS	Signs:	27	VMS Uses:	0	Works Term:	Long	Traffic Clearance to Worker:	N/A	Road Category:	1	Direction:	NBSB				
1	Revised Detour			30/05/2024	DS	Controllers:		TMA:	0	Operation:	Road Closure with Detour	Traffic Clearance to Excavation:	N/A	Road Type:	Two Way	Pedestrians:	Not Affected				
						Traffic Lights:	0	Safety Buffer:	N/A	Lane Width:	3.0m	Traffic Clearance to Delineation:	N/A	Road Authority:	GRC	Cyclists:	Not Affected				
						TC Uses:	0	Taper Length:	N/A	Depth of Excavation:	N/A	Traffic Cone Size:	N/A	Travel Path:	Around	Posted Speed:	80 km/h				
						Work Zone Speed:	as per road	Additional:	N/A	Traffic Cone Spacing @ 40km:	N/A	Traffic Cone Spacing @ 60km:	N/A								
																Traffic Management Designer: David Stevens 293 Open				RPEQ Sign Off: NO	