


Schedule 5 - Attachment 1 – Survey Plan

Invitation Name: Parts D, E & F, 33 Cartwright Road- Community Facilities Management Agreement

Invitation Number: RFI008

Invitation Name:
Invitation Number:

Parts D, E & F, 33 Cartwright Road- Community Facilities Management Agreement
RFI008

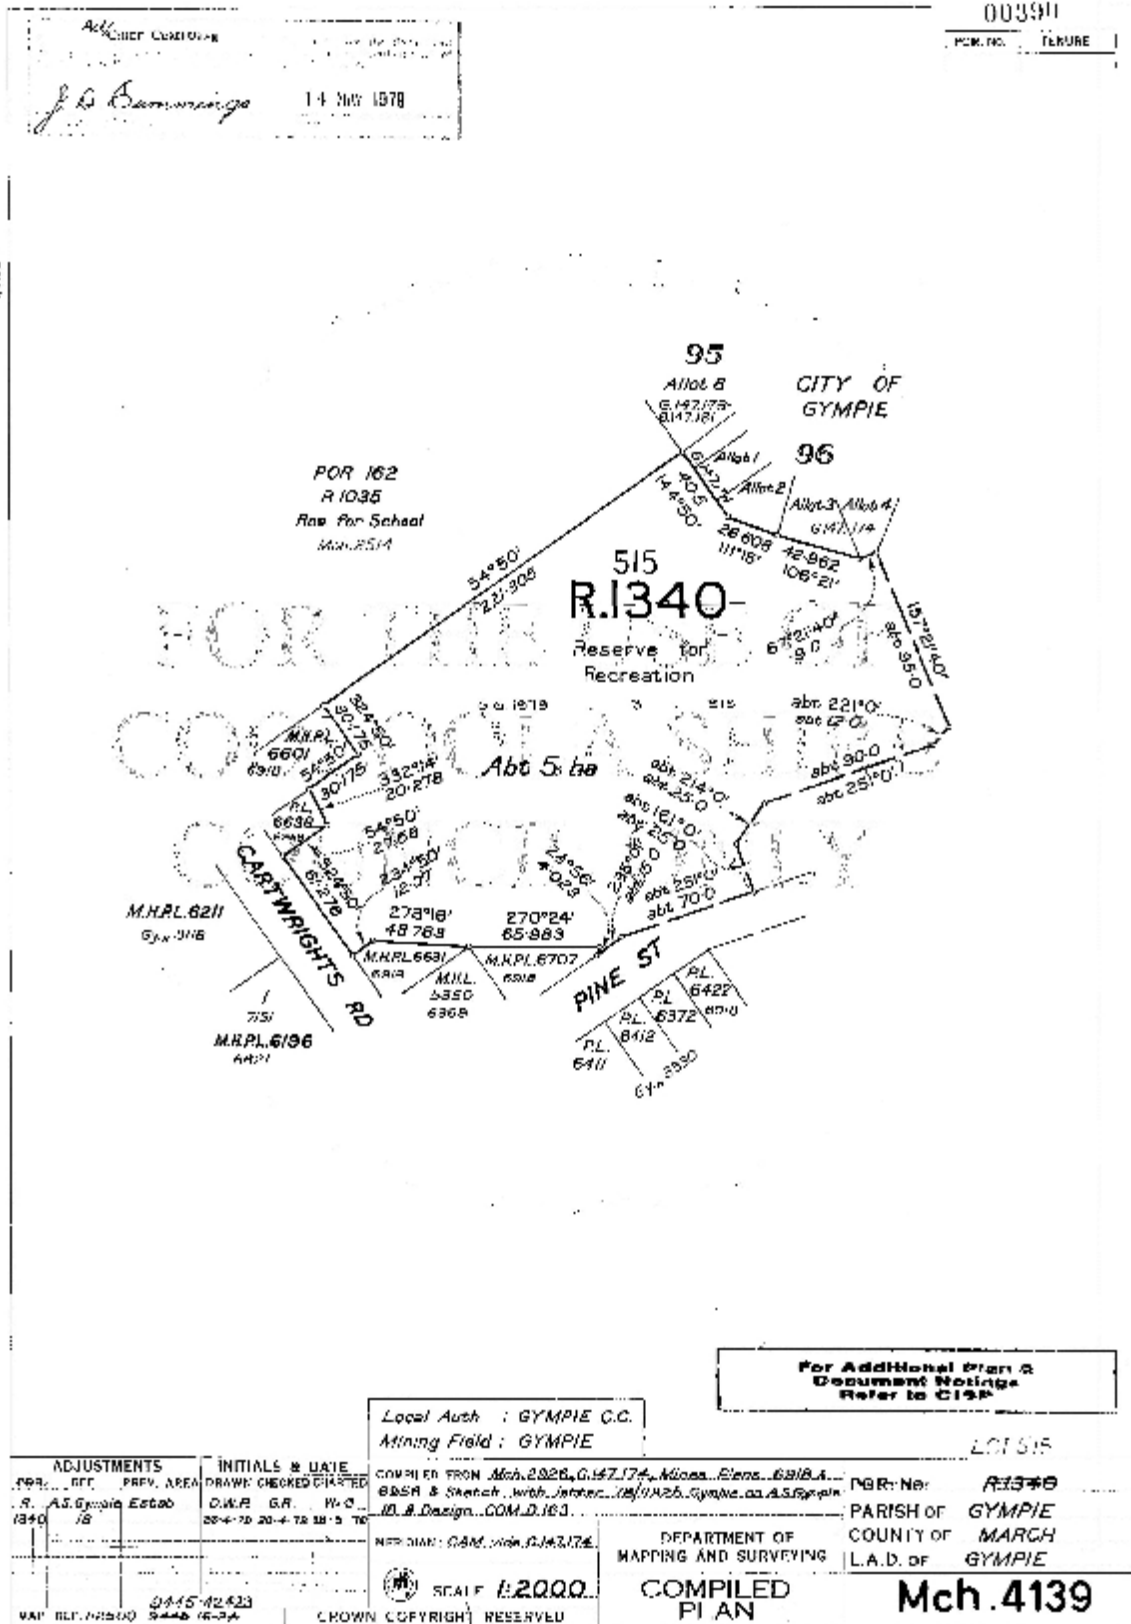

For Additional Plans & Document Notings Refer to C158

Local Auth : GYMPIE C.C.
Mining Field : GYMPIE

ADJUSTMENTS	INITIALS & DATE
CORR. OFT. PRV. AREA R. A.S. Gympie Estab 1340 18	DRAWN CHECKED D.W.B. G.R. W.C. 28-4-78 20-4-78 28-5-78

COMPILED FROM Mch. 2026, G.147.174, Misc. Plans, 6818.A.,
 B.S.R. & Sketch, with notes, 12/11/25, Gympie, as A.S. 6/6/61
 M.D. & Design, COM.D. 163.

PGR. No: **R.1340**
 PARISH OF **GYMPIE**
 COUNTY OF **MARCH**
 L.A.D. OF **GYMPIE**

NET PLAN: G.M. with G.143.174
 SCALE: 1:2000
 CROWN COPYRIGHT RESERVED

DEPARTMENT OF
 MAPPING AND SURVEYING
COMPILED PLAN
Mch. 4139