

Schedule 5 - Attachment 1 – Title Plan

Invitation Name: Goomeri Community Centre – Part of 5 Moore Street, Goomeri
Community Facilities Management Agreement

Invitation Number: IFT013



Invitation Name:

Lot 151 FY2888 – Part of 5 Moore Street, Goomeri –Community Facilities Management


Invitation Number:

Agreement IFT013

FY2888 V0 Page 1 of 1 Not To Scale

FOLDED OR MUTILATED PLANS WILL BE REJECTED - PLAN MAY BE ROLLED

D.M.S. FORM S.B.11

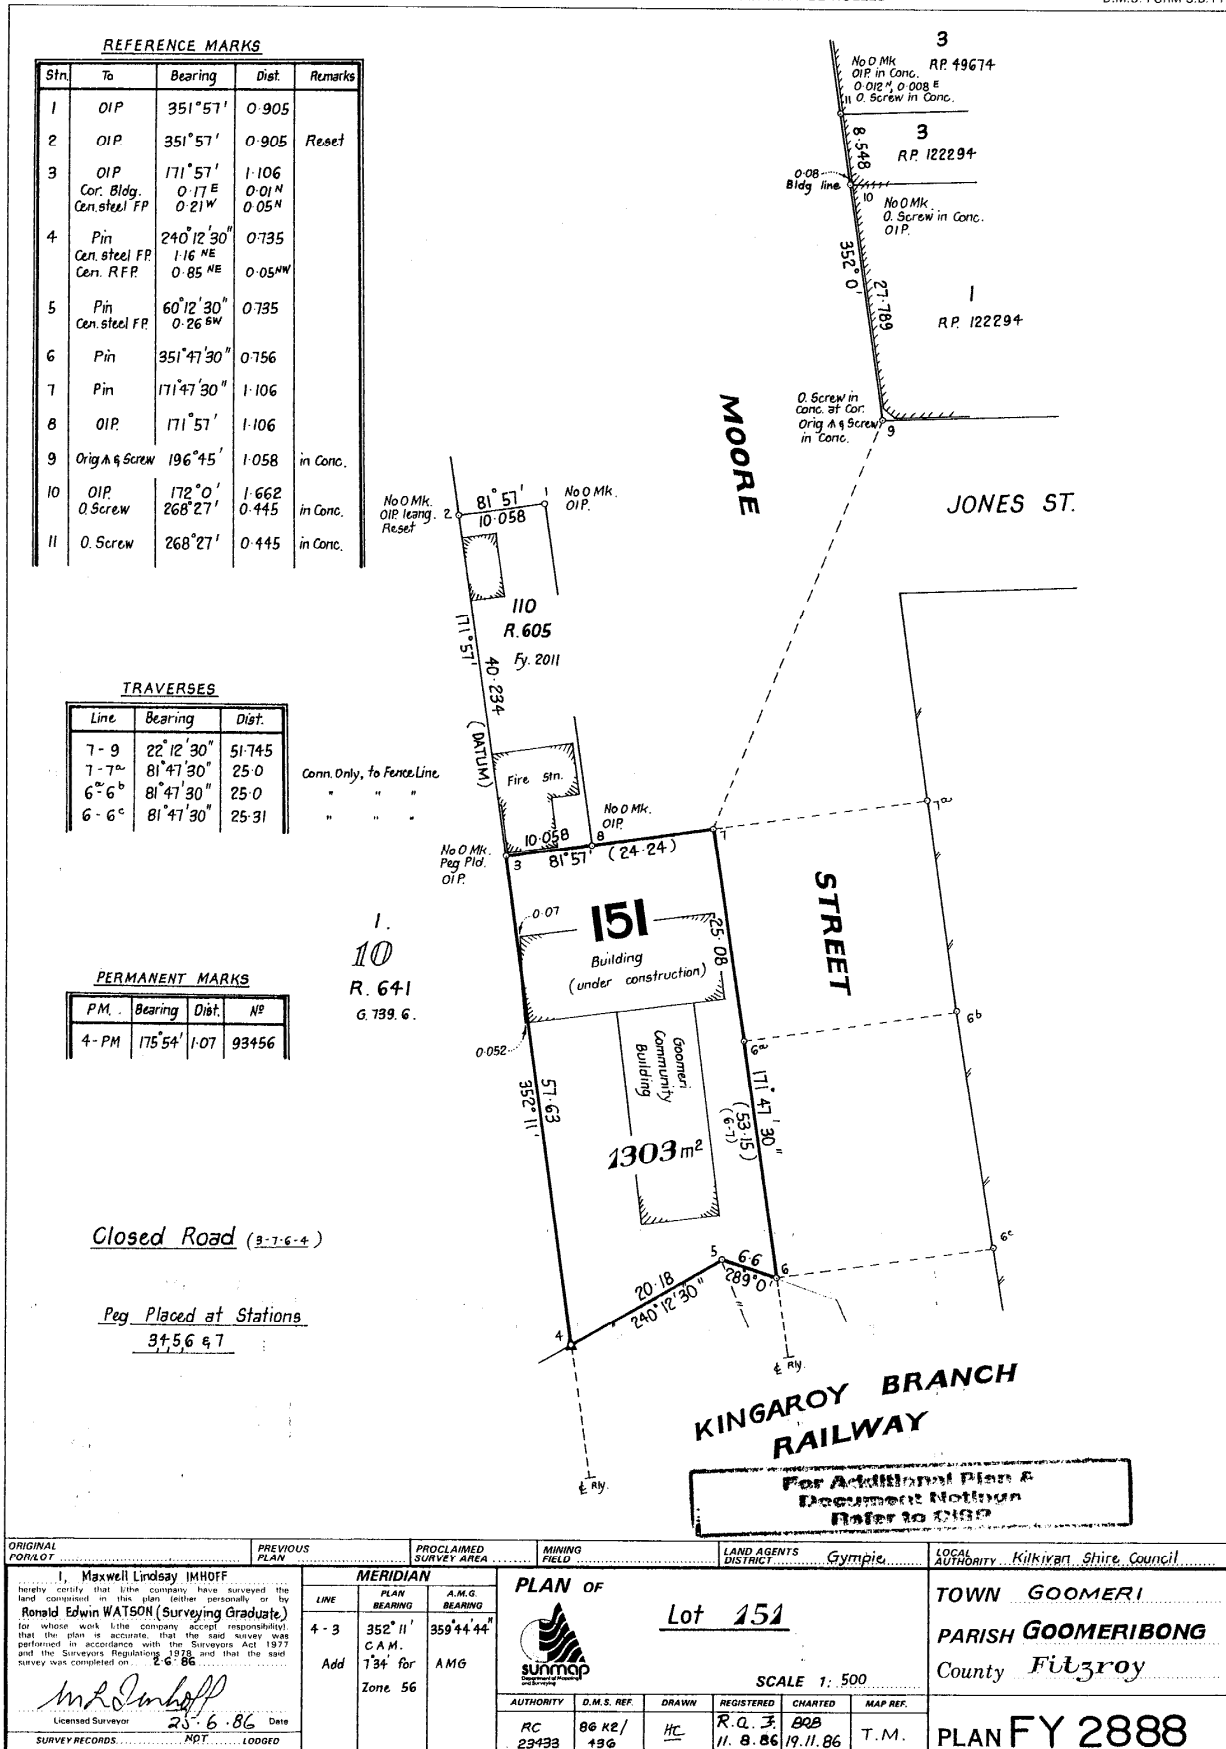

CROWN COPYRIGHT RESERVED, DEPARTMENT OF MAPPING AND SURVEYING, QUEENSLAND. Copyright protects the plan/s being ordered by you. Unauthorised reproduction or amendments are not permitted.